


FLOOR PLAN OF 60'-0" X 40'-0"-SCHEME A-M.D.
 SCALE : 3/8" = 1'-0"

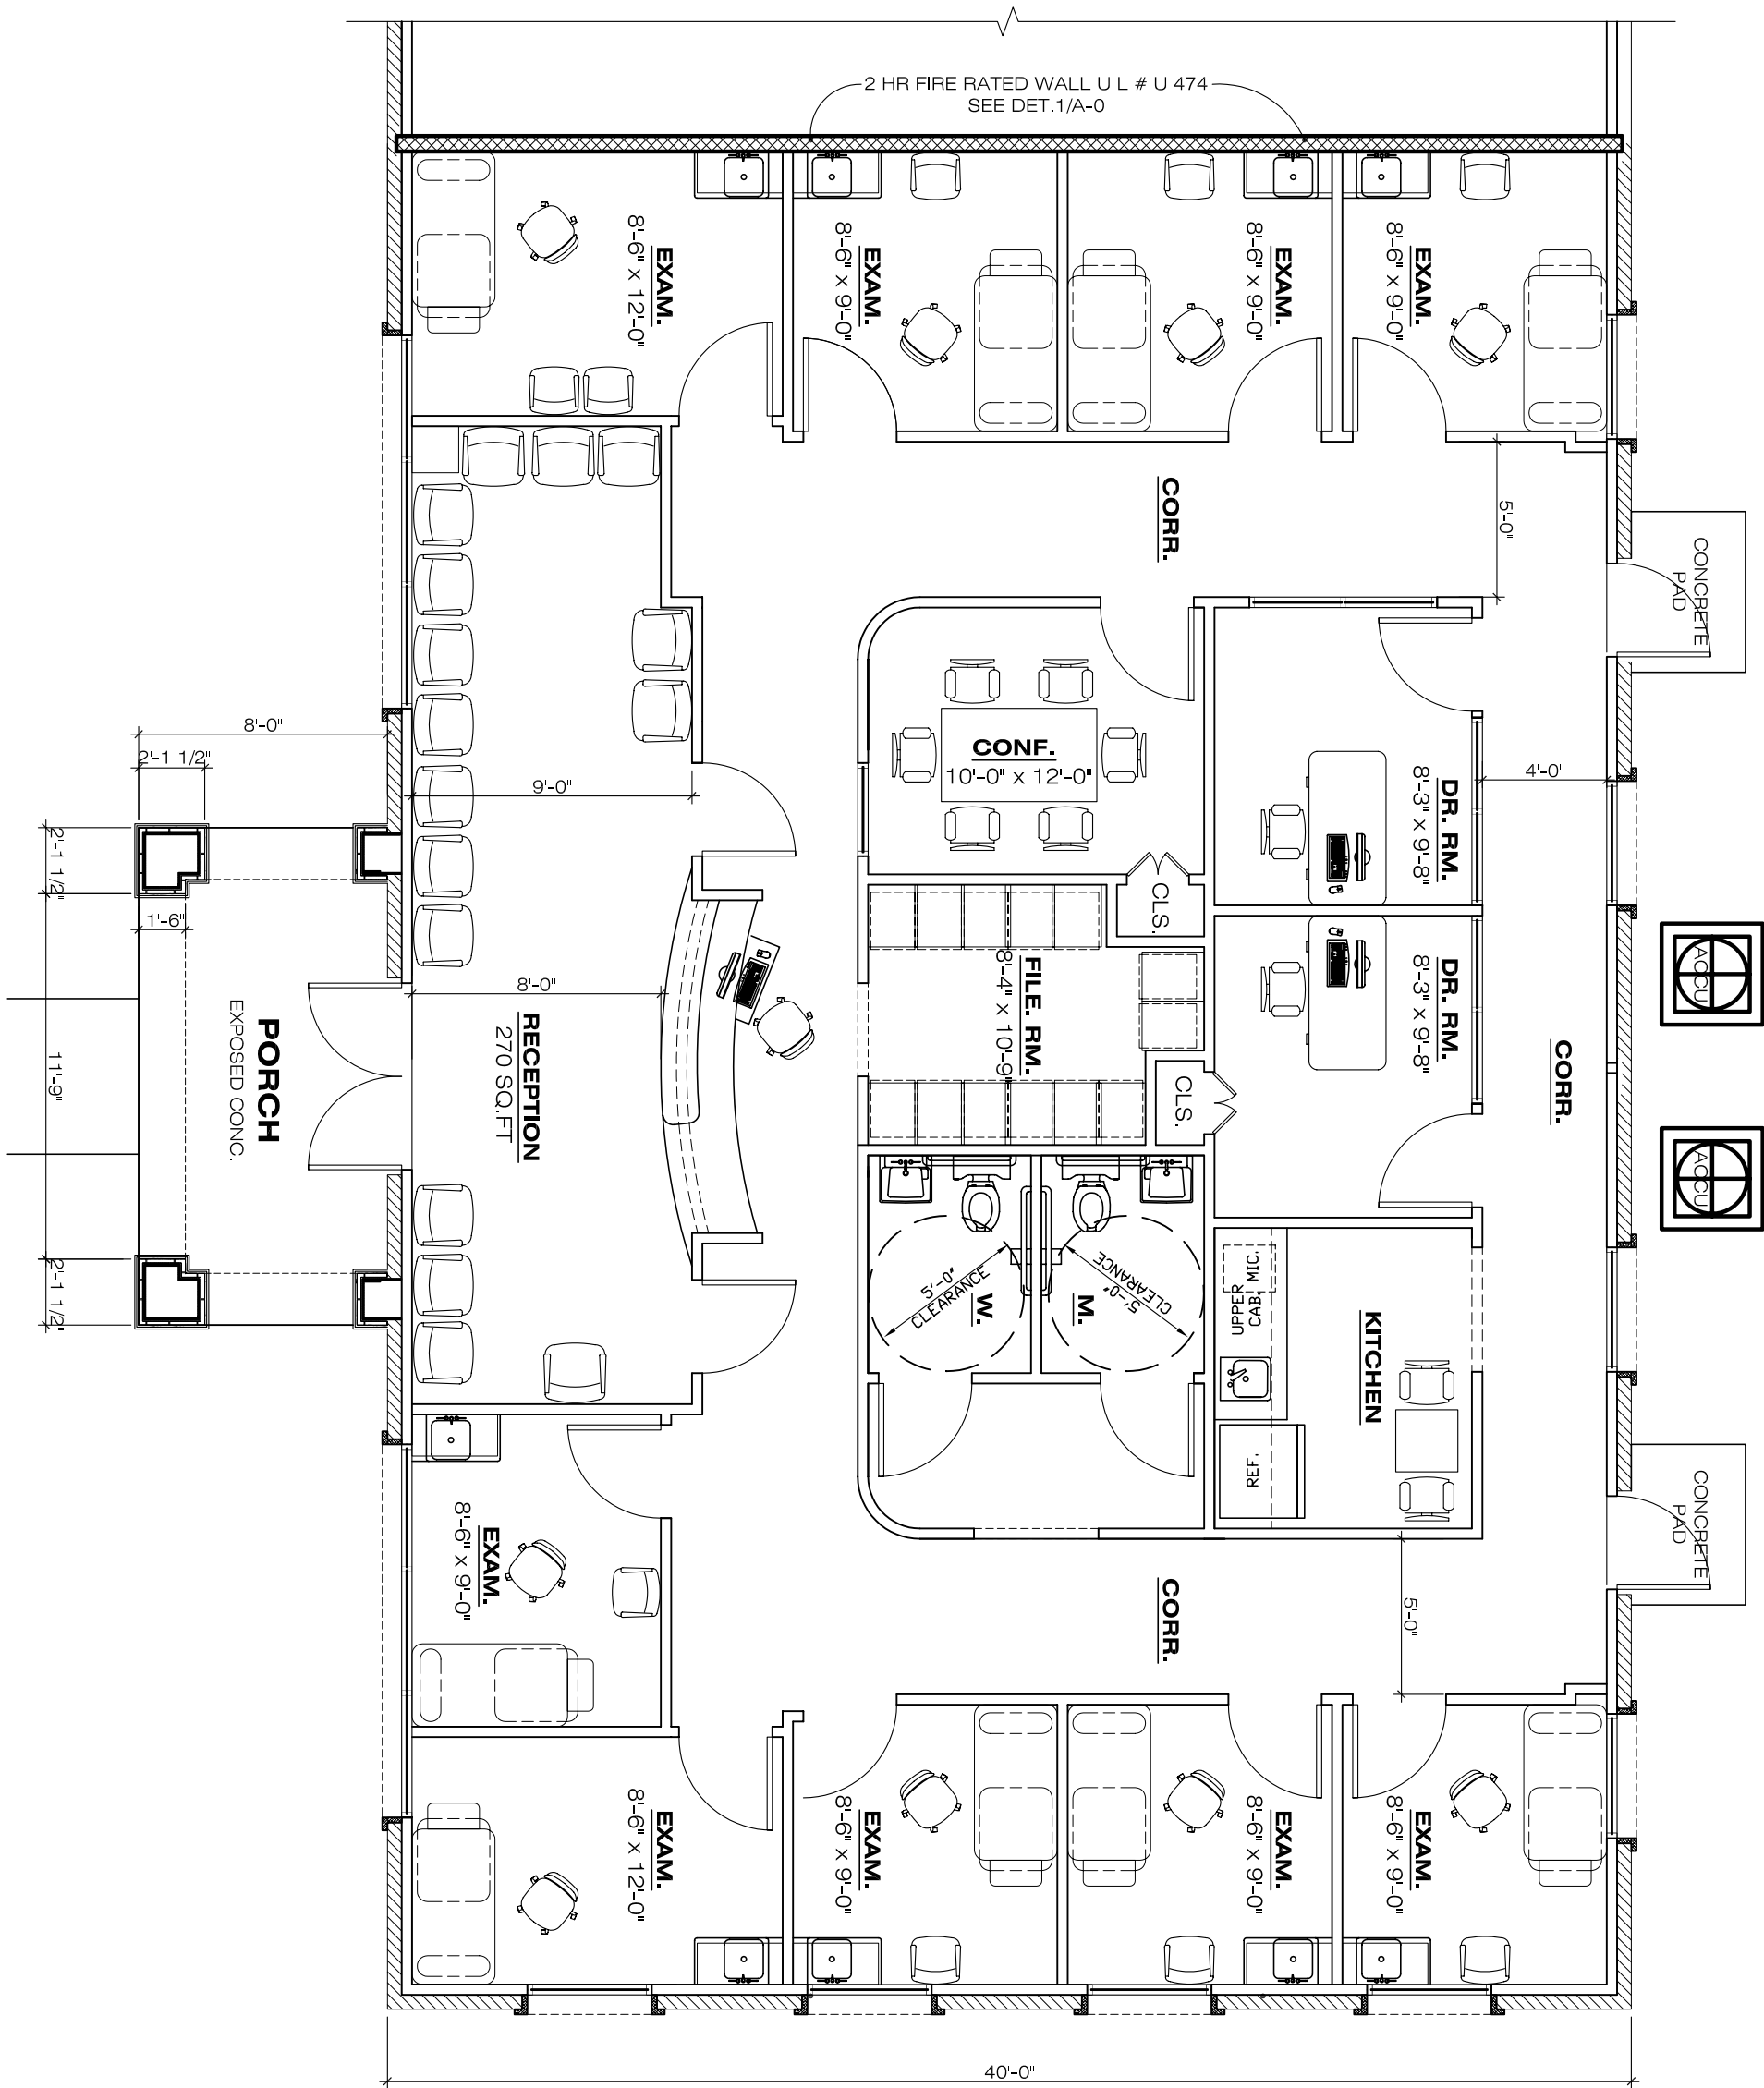

Sheet:
A-1

Project name : **OFFICE CONDOS -BUILD-OUT M.D.**
 2006 S. Loop 336 W Conroe, Texas 77304

Description :
FLOOR PLAN OF 60'-0" x 40'-0"

Project #: 07-0402.05
 Date : 04-02-2006
 Scale : 3/8" = 1'-0"



7707 Bellaire Blvd, Houston, Tx 77036
 Phone : 713-988-8116
 Fax : 713-988-8117

All works appearing herein has been reserved. Any kind of duplication may be prosecuted.