


FLOOR PLAN OF 60'-0" X 40'-0"-MD SURGERY
 SCALE : 3/8" = 1'-0"

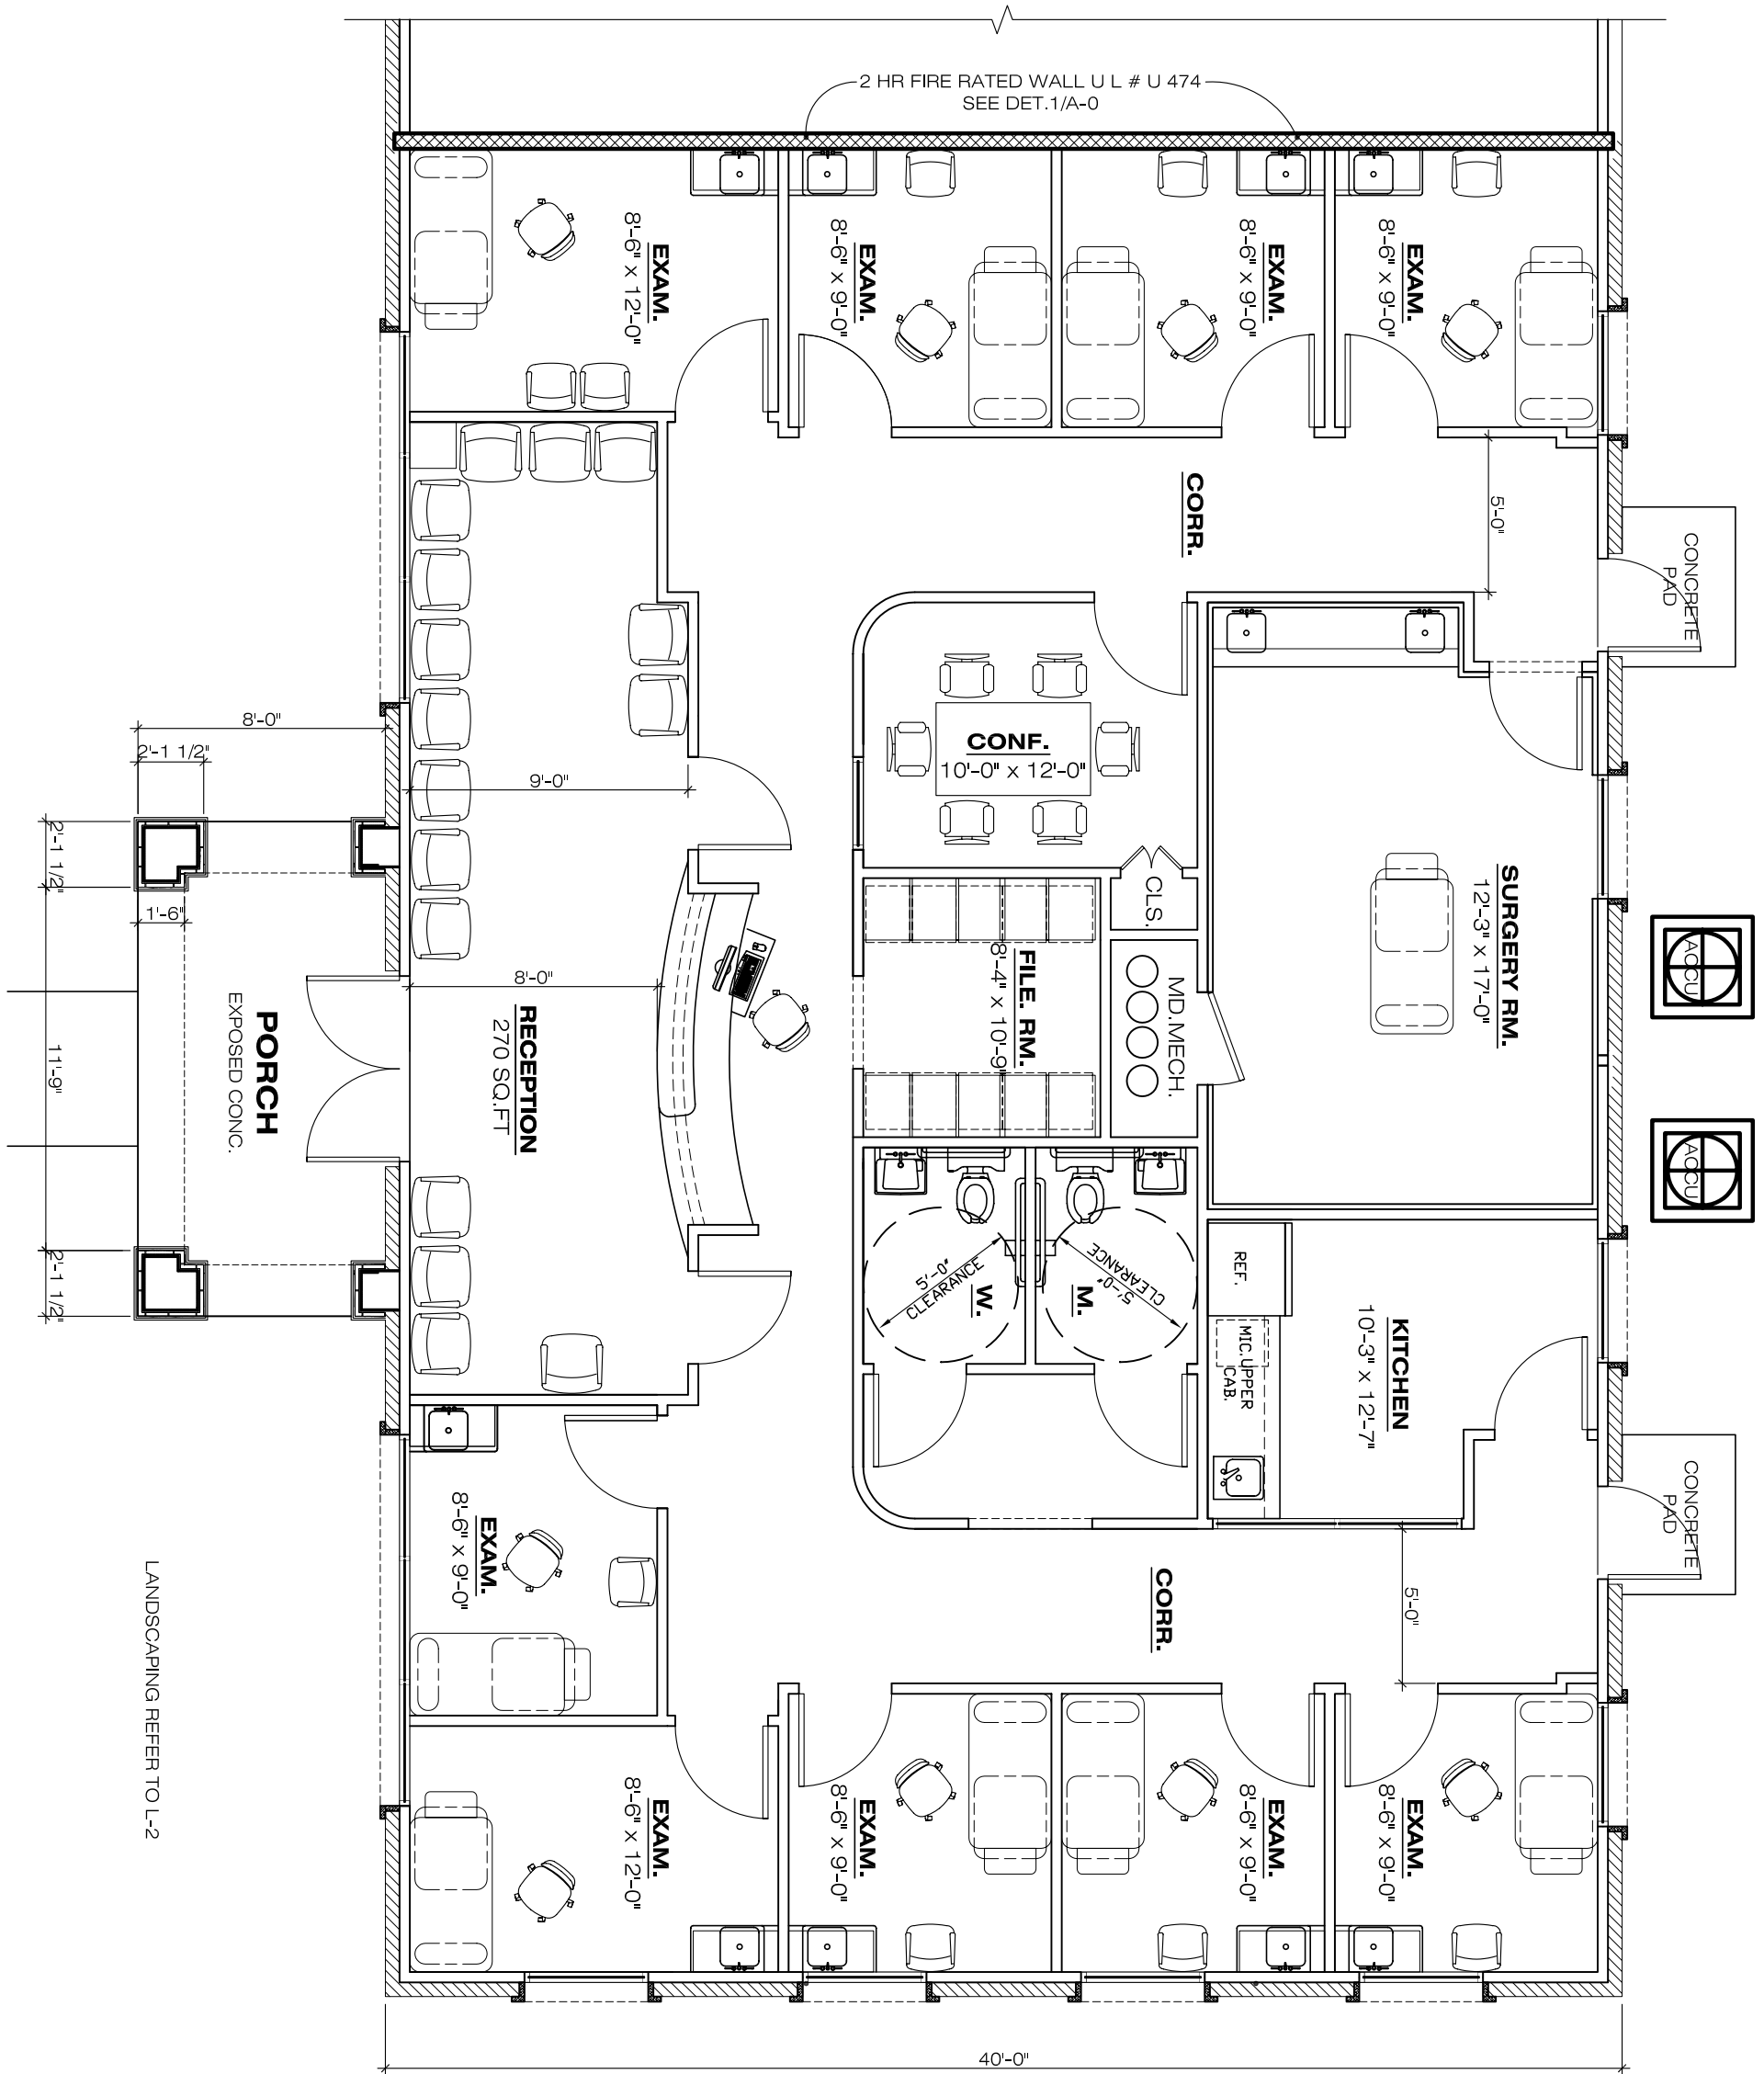

LANDSCAPING REFER TO L-2

A-1	Sheet:	Project name : OFFICE CONDOS -BUILD-OUT M.D. 2006 S. Loop 336 W Conroe, Texas 77304	Project #: 07-0402.05	DAN Design 7707 Bellaire Blvd, Houston, Tx 77036 Phone : 713-988-8116 Fax : 713-988-8117 <i>All works appearing herein has been reserved. Any kind of duplication may be prosecuted.</i>
		Description :	Date : 04-02-2006	
		FLOOR PLAN OF 60'-0" x 40'-0"	Scale : 3/8" = 1'-0"	